

DOMINIC HOWE ARCHITECTURE


Studio 37 China Hall
Spode Works
Stoke
Staffordshire
ST4 1QQ
design@dominichowe.com
www.dominichowe.com

Client



Rev.	Date	Description	Drawn	Insp.
			AB	DH

For existing building, grid dimensions are for reference only. Always refer to site conditions and seek Architect's advice should deviations occur.
Do not scale drawings. All dimensions are in millimetres unless noted otherwise.
Dominic Howe Architecture shall be notified in writing of any discrepancies.

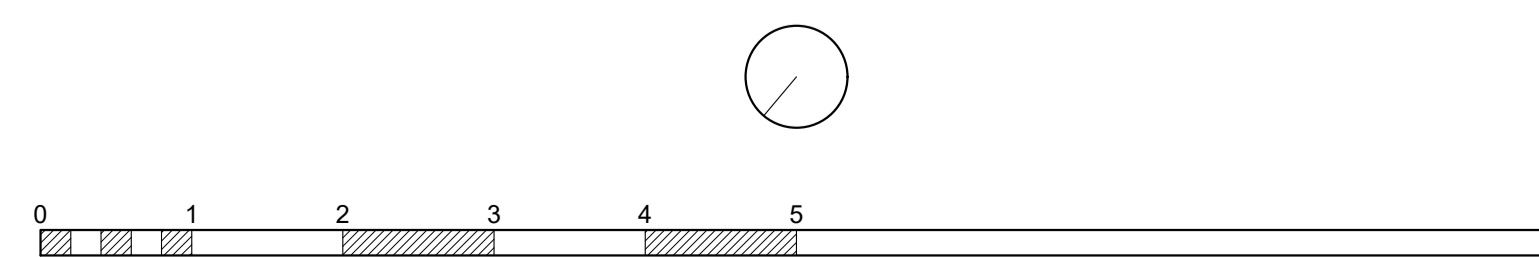

SHEET CONTENTS
Existing Ground Floor Plan

SCALE
1:50 @A1
1:100 @A3

ISSUE DATE
00/00/0000

PROJECT
GR

DRAWING NO.
021-A-110-00

PROJECT NO.
025

REVISION
00