



DOMINIC HOWE ARCHITECTURE

Studio 37 China Hall
 Spode Works
 Stoke
 Staffordshire
 ST4 1QQ
 design@dominichowe.com
 www.dominichowe.com



Rev.	Date	Description	Drawn	Insp.
			AB	DH

For existing building, grid dimensions are for reference only. Always refer to site conditions and seek Architect's advice should deviations occur.
 Do not scale drawings. All dimensions are in millimetres unless noted otherwise.
 Dominic Howe Architecture shall be notified in writing of any discrepancies.

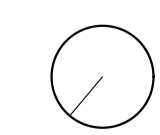 

SHEET CONTENTS
Existing Ground Floor Plan

PROJECT
21 TCR

PROJECT NO.
024

SCALE
 1:50 @A1
 1:100 @A3

ISSUE DATE
 00/00/0000

DRAWING NO.
 021-A-110-00

REVISION
 00