


DOMINIC HOWE ARCHITECTURE

Studio 37 China Hall
 Spode Works
 Stoke
 Staffordshire
 ST4 1QQ
 design@dominichowe.com
 www.dominichowe.com



Rev.	Date	Description	Drawn	Insp.
			AB	DH

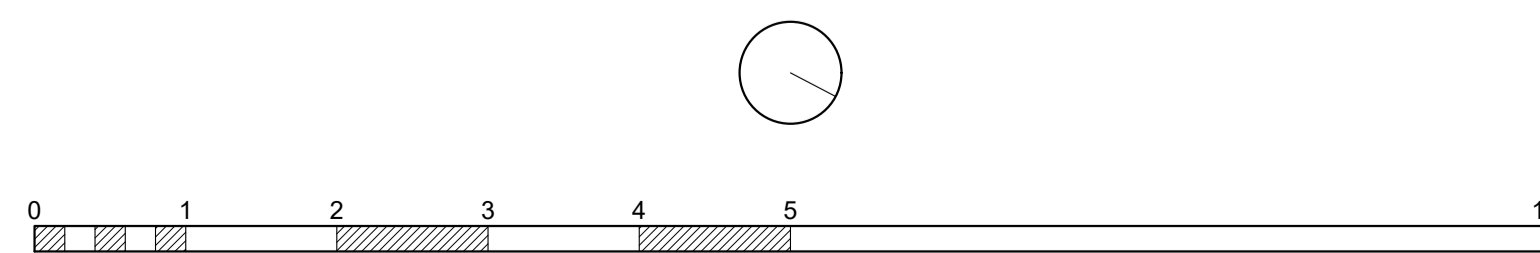

SHEET CONTENTS
Proposed Ground Floor

SCALE
 1:50 @A1
 1:100 @A3

ISSUE DATE
 00/00/0000

PROJECT
Beechwood

DRAWING NO.
 023-A-110-00

PROJECT NO.
023

REVISION
 03